


**ΕΔ=34,85**

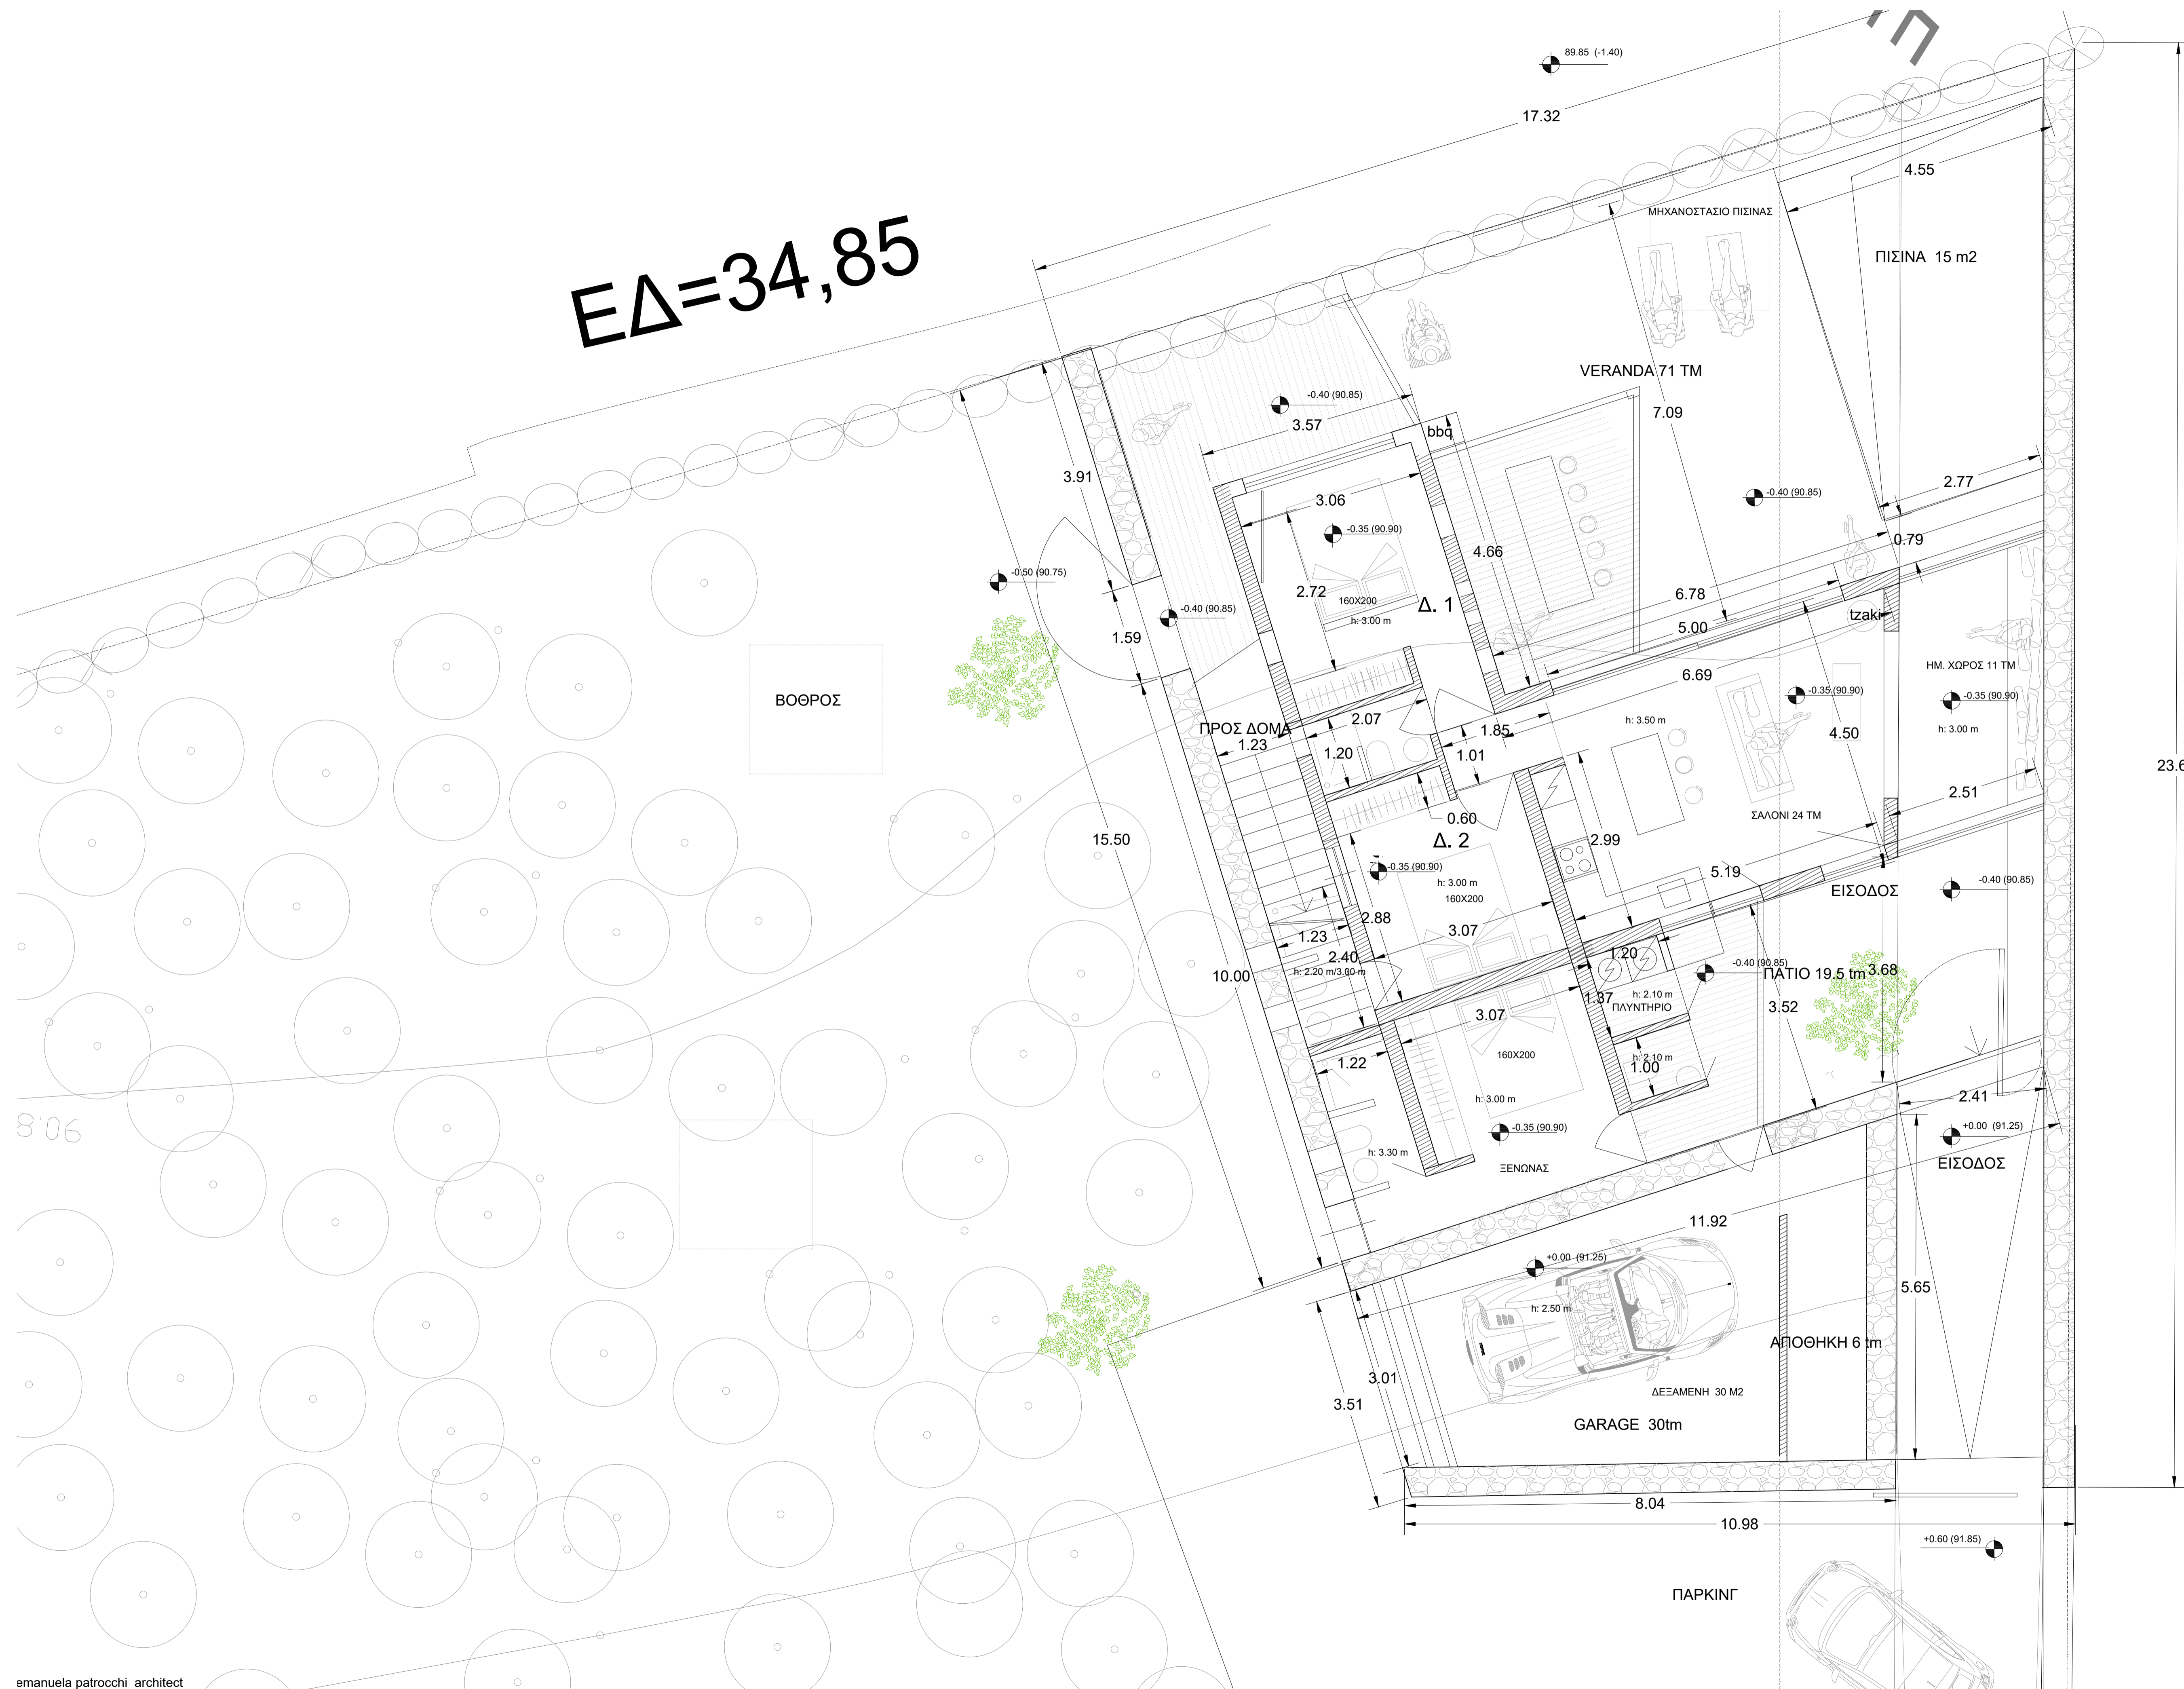

SPITI 71 tm + kato skala 8 tm + plyntirio wc 3.5 tm + ΗΜ,ΧΩΡΟΣ 11 tm	
SPITI	93.5 tm
PISINA	21 tm
VERANDES	71TM
PATIO	19.5 tm
GARAGE	30 tm
ΑΠΟΗΚΗ	6TM

23.63